


LEGEND

- 24-01 Reception
- 24-02 Cafeteria
- 24-03 Lunch Seating
- 24-04 Storage
- 24-05 Stairs
- 24-06 Private Pods
- 24-07 Printer Station
- 24-08 Work Stations
- 24-09 Lounge Area
- 24-10 Informal Meeting
- 24-11 Formal Meeting
- 24-12 Collab Area
- 24-13 Conference Room
- 24-14 Executive Offices
- 24-15 Board Room
- 24-16 Toilets/Lockers & Services
- Primary Circulation
- Secondary Circulation



NORTH

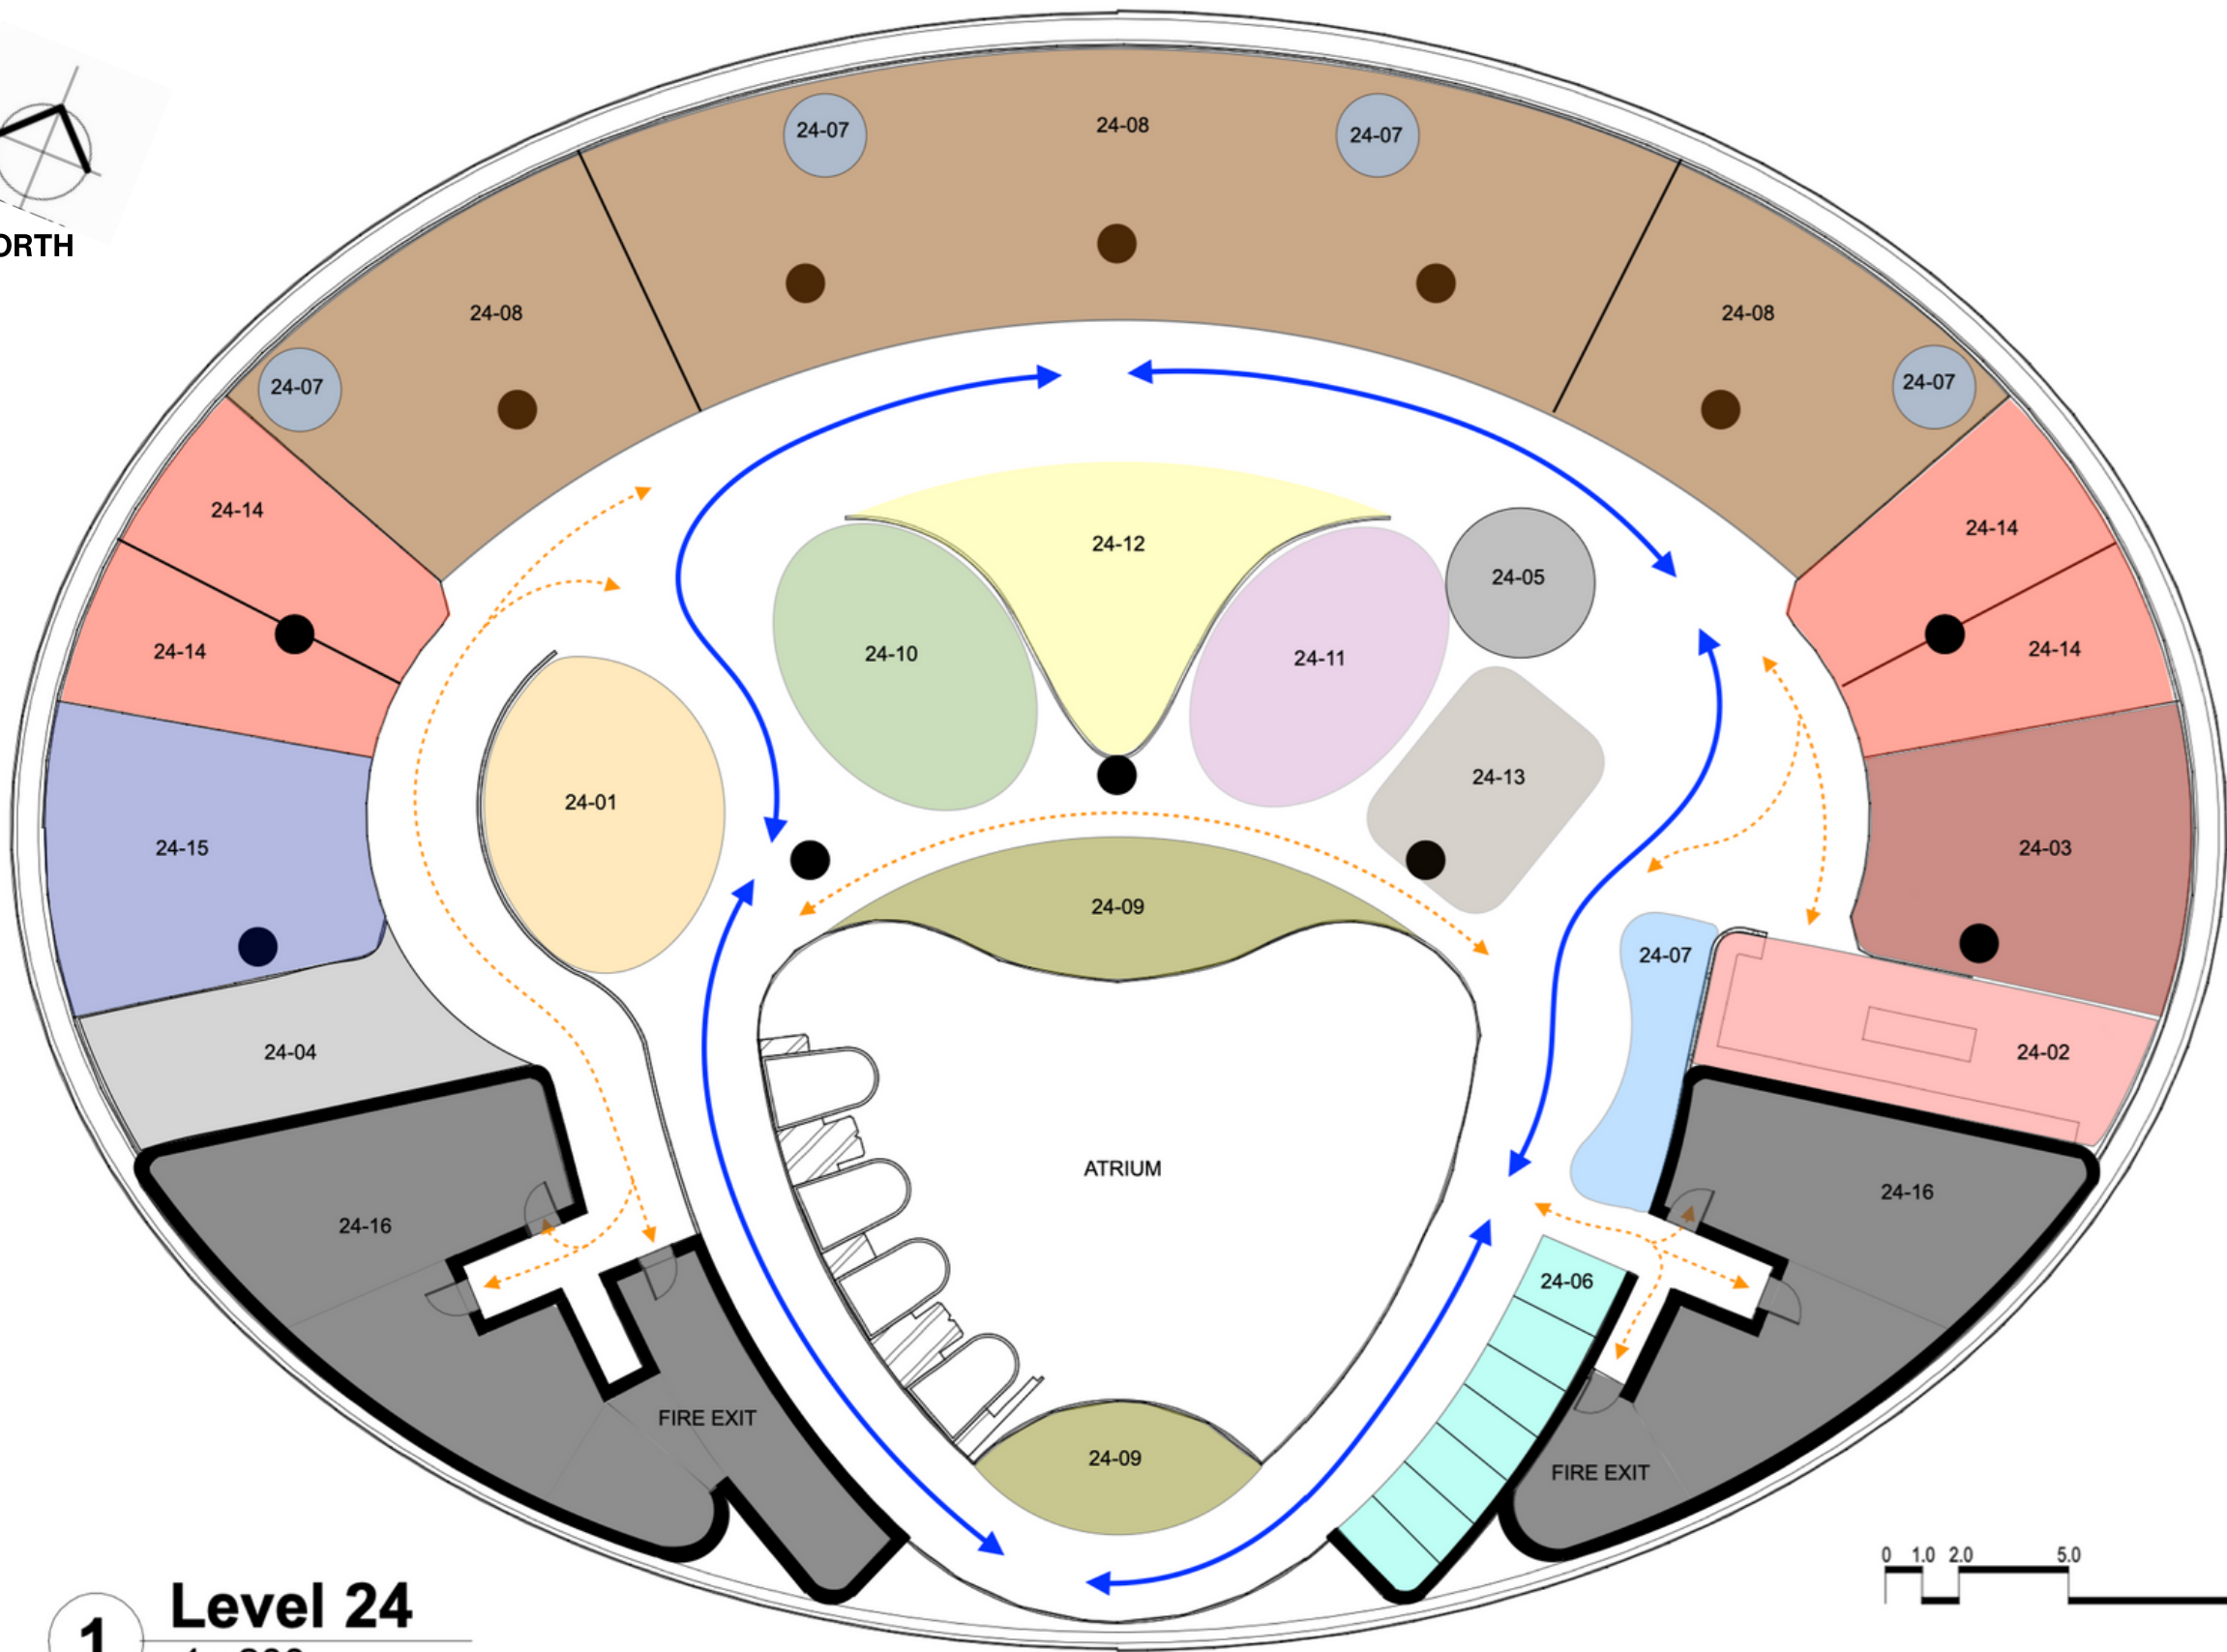

1 Level 24
1 : 200

Notes
**PRESENTATION
DRAWINGS NOT FOR
CONSTRUCTION**

Designer
Pamella Silva
Billy Blue College of Design
Torrens University Australia
46-52 Mountain Street,
Ultimo, NSW 2007

Client
Tesla Motors Australia
Level 24/1 Bligh Street,
Sydney, NSW 2000

Project
Office Fit-Out Design
IDC303A Scheduling Commercial
Spatial Planning Document - Brief 2

FLOOR PLAN - ZONING

Project number	001
Date	02/04/2023
Drawn by	PS
Checked by	PS

A3-01



Scale 1 : 200

LEGEND

- 24-01 Reception
- 24-02 Cafeteria
- 24-03 Lunch Seating
- 24-04 Storage
- 24-05 Stairs
- 24-06 Private Pods
- 24-07 Printer Station
- 24-08 Work Stations
- 24-09 Lounge Area
- 24-10 Informal Meeting
- 24-11 Formal Meeting
- 24-12 Collab Area
- 24-13 Conference Room
- 24-14 Executive Offices
- 24-15 Board Room
- 24-16 Toilets/Lockers & Services
- Primary Circulation
- Secondary Circulation



NORTH

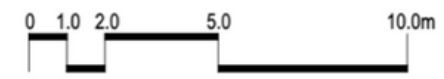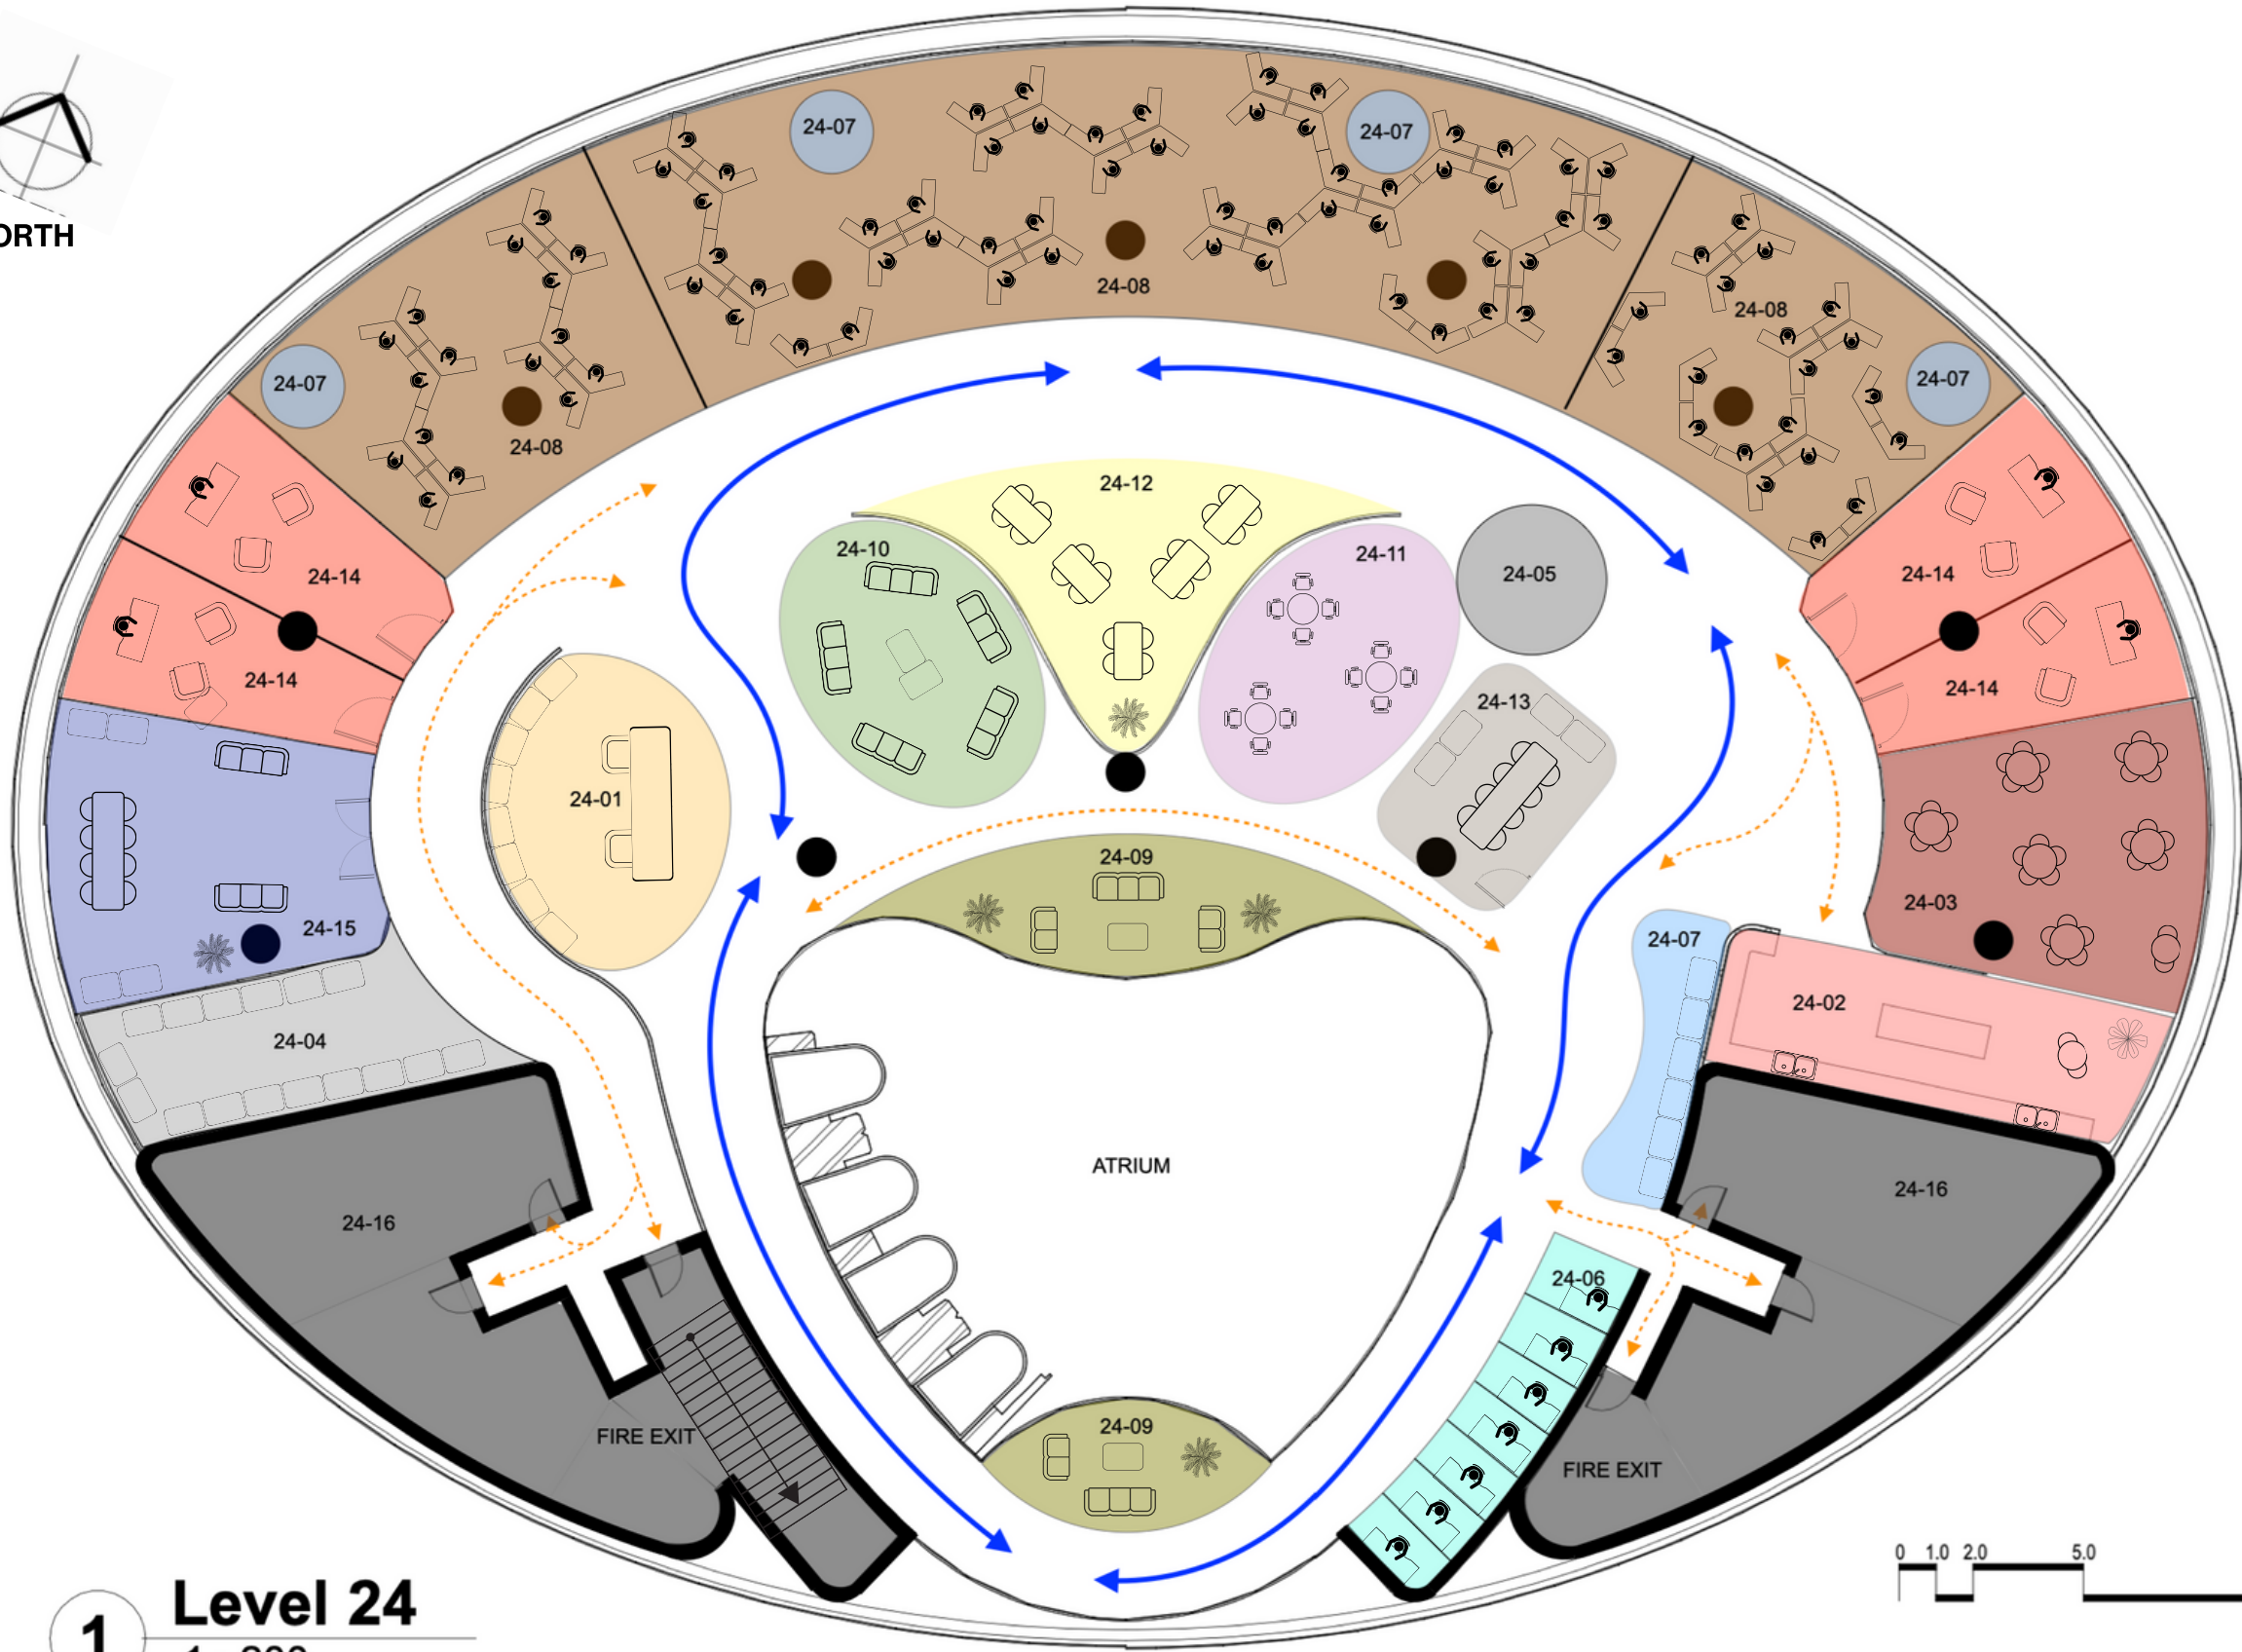

1 **Level 24**
1 : 200

<p>Notes</p> <p>PRESENTATION DRAWINGS NOT FOR CONSTRUCTION</p>	<p>Designer</p> <p>Pamella Silva Billy Blue College of Design Torrens University Australia 46-52 Mountain Street, Ultimo, NSW 2007</p>	<p>Client</p> <p>Tesla Motors Australia Level 24/1 Bligh Street, Sydney, NSW 2000</p>	<p>Project</p> <p>Office Fit-Out Design IDC303A Scheduling Commercial Spatial Planning Document - Brief 2</p>	<p>FURNITURE PLAN</p>										
	<table style="width: 100%; border-collapse: collapse;"> <tr> <td style="width: 70%; border-bottom: 1px solid black;">Project number</td> <td style="width: 30%; border-bottom: 1px solid black;">001</td> <td rowspan="4" style="width: 10%; text-align: center; vertical-align: middle;">A3-02</td> <td rowspan="4" style="width: 10%;"></td> </tr> <tr> <td style="border-bottom: 1px solid black;">Date</td> <td style="border-bottom: 1px solid black;">02/04/2023</td> </tr> <tr> <td style="border-bottom: 1px solid black;">Drawn by</td> <td style="border-bottom: 1px solid black;">PS</td> </tr> <tr> <td style="border-bottom: 1px solid black;">Checked by</td> <td style="border-bottom: 1px solid black;">PS</td> </tr> </table>				Project number	001	A3-02		Date	02/04/2023	Drawn by	PS	Checked by	PS
	Project number	001	A3-02											
	Date	02/04/2023												
Drawn by	PS													
Checked by	PS													
				<p>Scale 1 : 200</p>										



NORTH

JO-02
Custom-made Joinery storage unit
with overhead compartments
MA-07, MA-8 & MA-09

MA-04 100mm Wall
Partition
From FFL to FCL

ST-01
70x40mm Timber Stud

ST-02
13mm Plasterboard

ST-03
Gold Batt High
Performance Insulation

MA-01
Marble Tiles 600x600
Refer to FF&E for more
details.

94mm MDF Panel with
Stainless Steel Finish
MA-05

FU-01
Ergonomic Chair


JO-01
Custom-made Reception
Desk with below
compartments and 20mm
concealed LED lighting
LI-01. MA-07, MA-8 &
MA-09

50mm Floor Concealed
LED lighting to run around
the walls and under
Joineries. FI-02

MA-04
Wall Paint Finish

LEGEND

- ST STRUCTURE
- MA FINISH MATERIAL
- JO JOINERY
- FU FURNITURE
- LI LIGHTING
- EQ EQUIPMENT
- FX FIXTURE

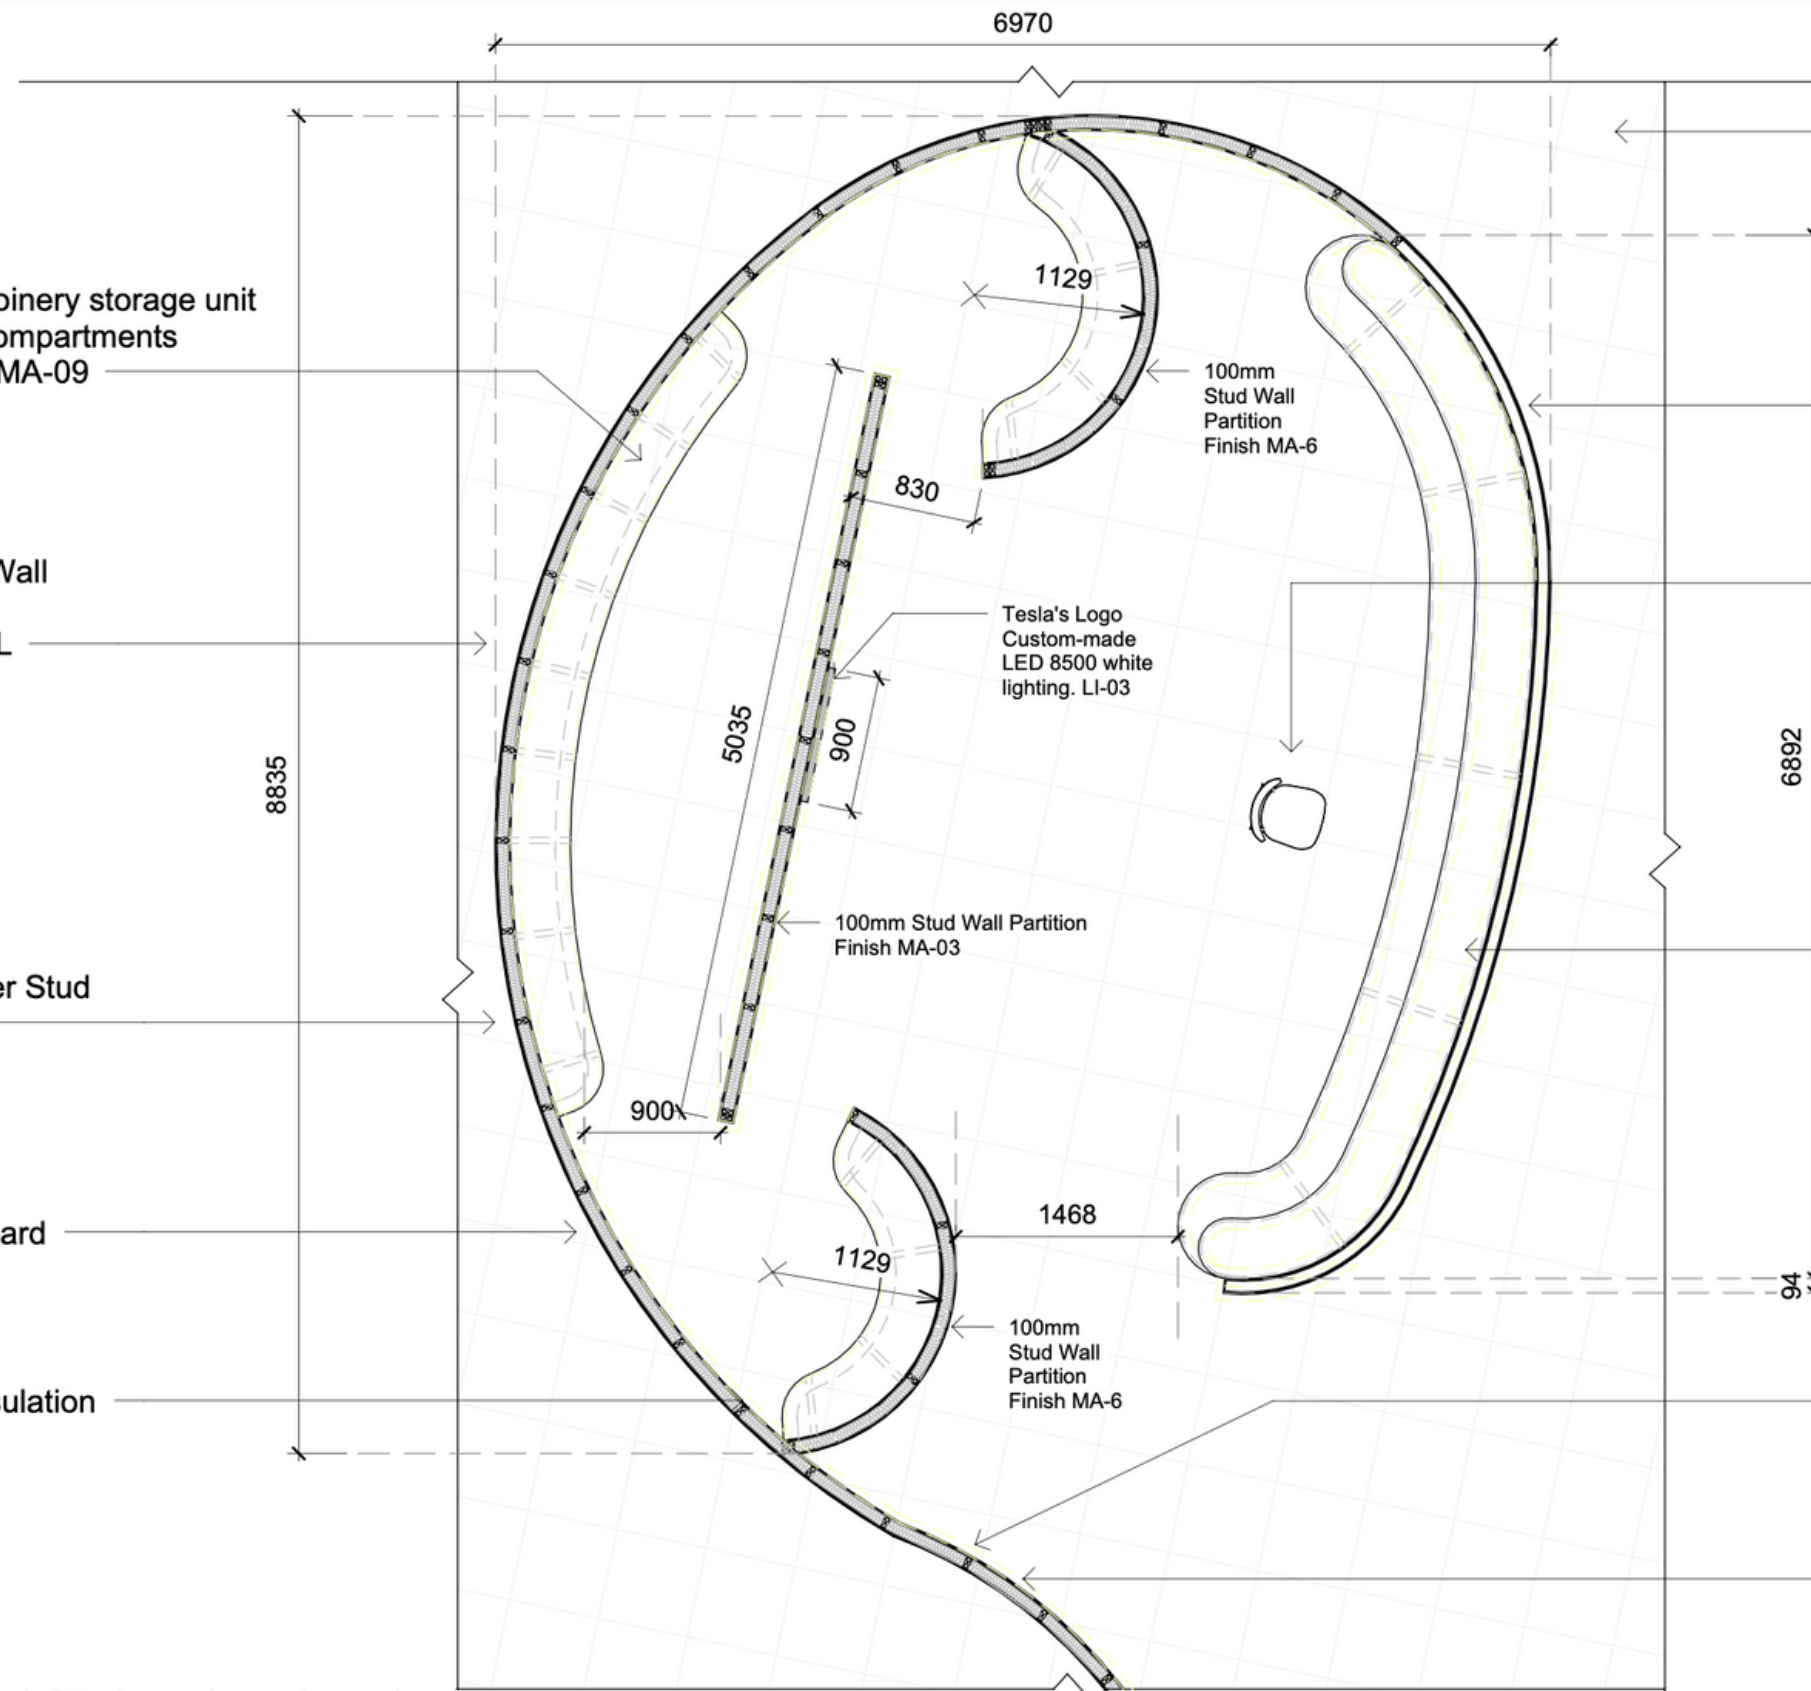

1 Floor Plan - Reception
1 : 50



Notes
**PRESENTATION
DRAWINGS NOT FOR
CONSTRUCTION**

Designer
Pamella Silva
Billy Blue College of Design
Torrens University Australia
46-52 Mountain Street,
Ultimo, NSW 2007

Client
Tesla Motors Australia
Level 24/1 Bligh Street,
Sydney, NSW 2000

Project
Office Fit-Out Design
IDC303A Scheduling Commercial
Spatial Planning Document - Brief 4

FLOOR PLAN - ZONE 24-01		
Project number	001	A3-03
Date	14/05/2023	
Drawn by	PS	
Checked by	PS	
Scale		1 : 50



NORTH

LI-02
50mm Ceiling Concealed LED Strip
Lighting to run around the back wall.

Smoke Alarm

LI-02 3400mm

LI-02
50mm Ceiling Concealed LED Strip
Lighting to run around the wall.

50x25mm wall
Strip Ligting

Exit
Sign → **EXIT**

SA

3400mm
LI-02

54000mm
LI-02

50x25mm wall
Strip Ligting

900mm **LI-02**

900mm **LI-02**

SA ← Smoke Alarm

← **FX-02** Switch

1 RCP - RECEPTION

1 : 50



LEGEND

- ST** STRUCTURE
- MA** FINISH MATERIAL
- JO** JOINERY
- FU** FURNITURE
- LI** LIGHTING
- EQ** EQUIPMENT
- FX** FIXTURE

SA SMOKE ALARM

× SWITCH

WIRING

Notes

**PRESENTATION
DRAWINGS NOT FOR
CONSTRUCTION**

Designer

Pamella Silva
Billy Blue College of Design
Torrens University Australia
46-52 Mountain Street,
Ultimo, NSW 2007

Client

Tesla Motors Australia
Level 24/1 Bligh Street,
Sydney, NSW 2000

Project

Office Fit-Out Design
IDC303A Scheduling Commercial
Spatial Planning Document - Brief 4

RCP - ZONE 24-01


Project number	001
Date	14/05/2023
Drawn by	PS
Checked by	PS

A3-07

Scale 1 : 50

LEGEND

- ST** STRUCTURE
- MA** FINISH MATERIAL
- JO** JOINERY
- FU** FURNITURE
- LI** LIGHTING
- EQ** EQUIPMENT
- FX** FIXTURE

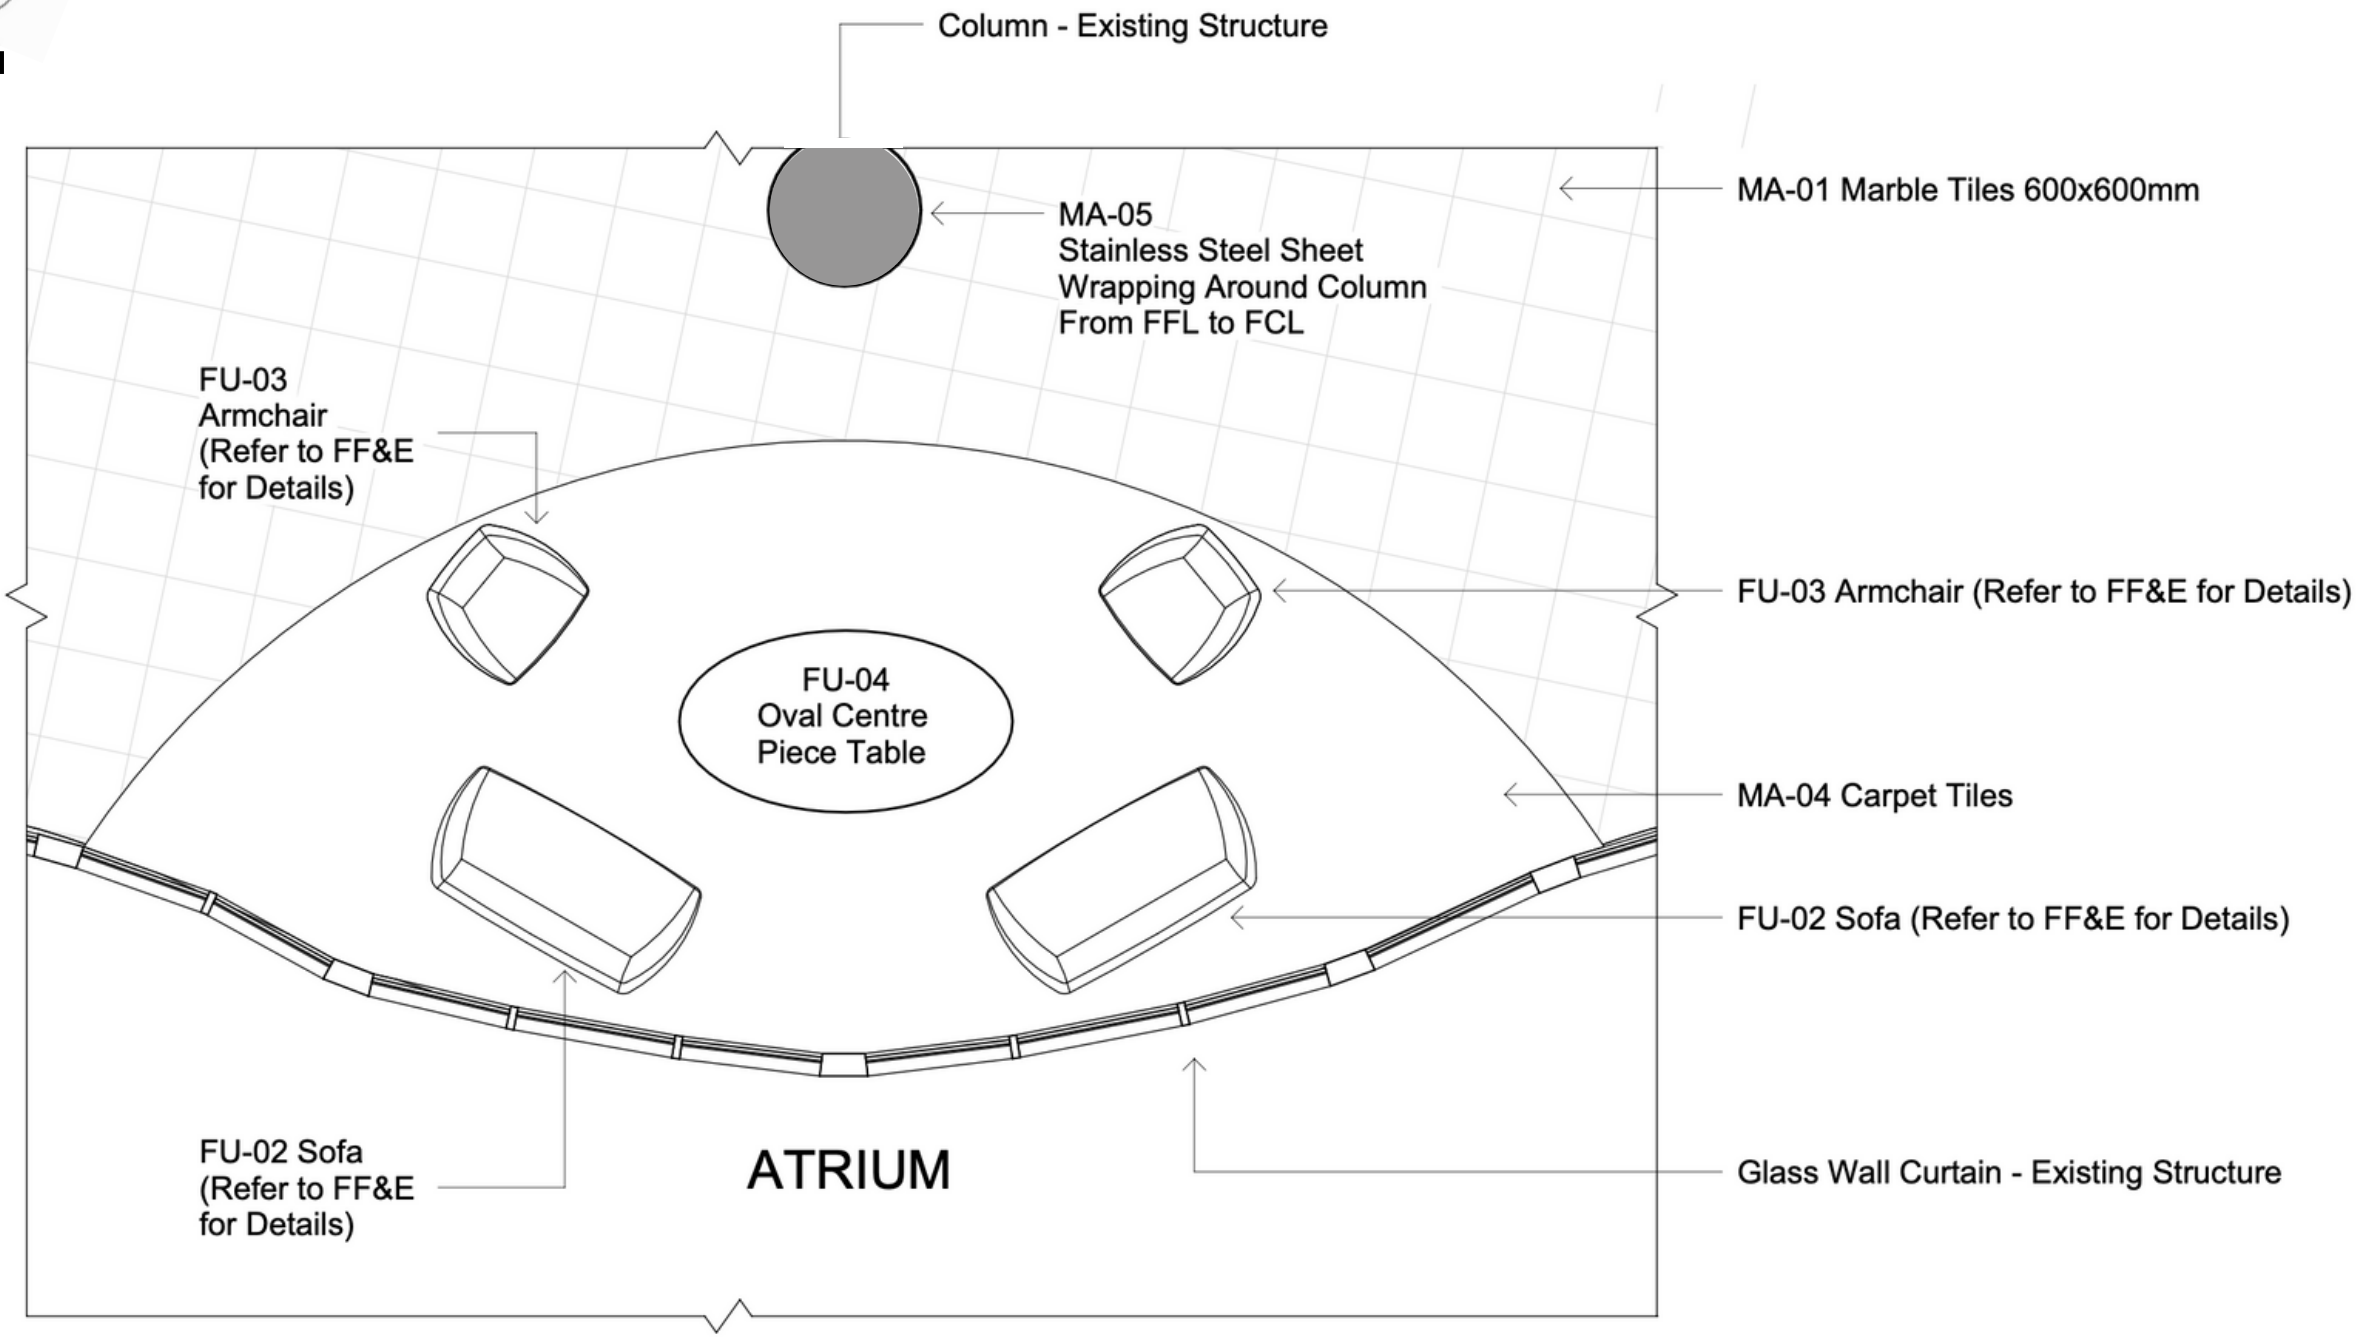

1 Floor Plan - Lounge
1 : 50

Notes
**PRESENTATION
DRAWINGS NOT FOR
CONSTRUCTION**

Designer
Pamella Silva
Billy Blue College of Design
Torrens University Australia
46-52 Mountain Street,
Ultimo, NSW 2007


Client
Tesla Motors Australia
Level 24/1 Bligh Street,
Sydney, NSW 2000

Project
Office Fit-Out Design
IDC303A Scheduling Commercial
Spatial Planning Document - Brief 3

FLOOR PLAN - ZONE 24-09		
Project number	001	A3-04
Date	23/04/2023	
Drawn by	PS	
Checked by	PS	
Scale		1 : 50

LEGEND

- ST** STRUCTURE
- MA** FINISH MATERIAL
- JO** JOINERY
- FU** FURNITURE
- LI** LIGHTING
- EQ** EQUIPMENT
- FX** FIXTURE
- (SA)** SMOKE ALARM
- X** SWITCH
- WIRING

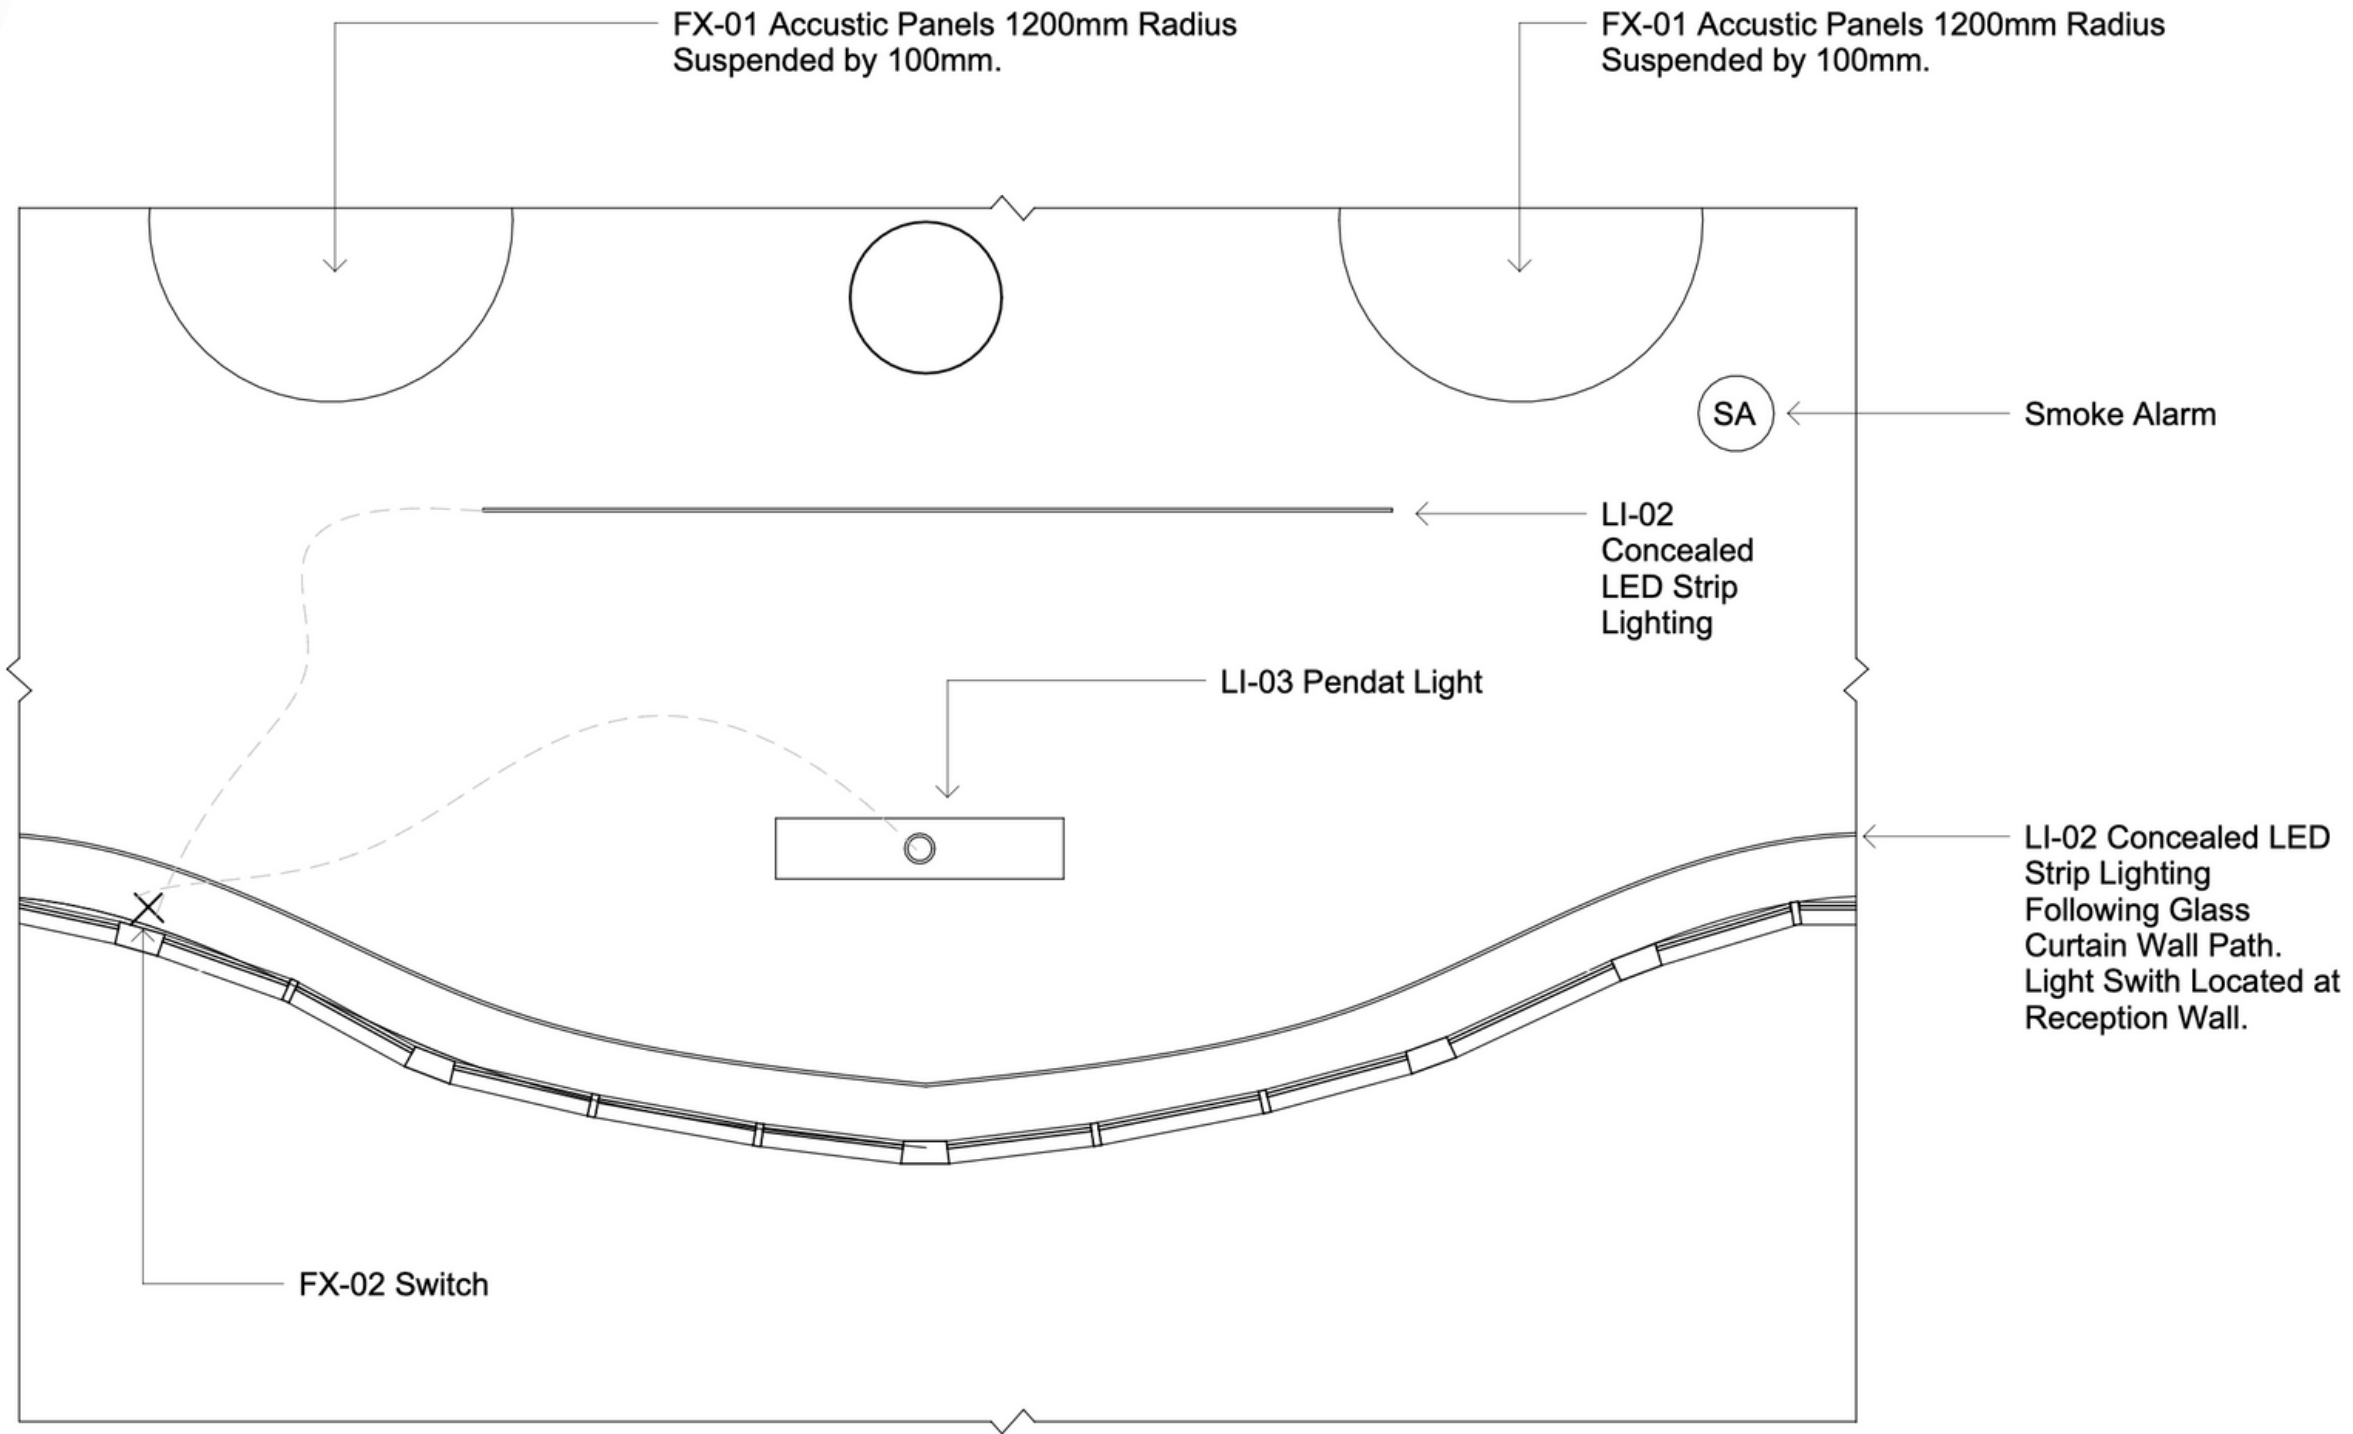

1 RCP - LOUNGE

1 : 50



Notes
**PRESENTATION
DRAWINGS NOT FOR
CONSTRUCTION**

Designer
Pamella Silva
Billy Blue College of Design
Torrens University Australia
46-52 Mountain Street,
Ultimo, NSW 2007


Client
Tesla Motors Australia
Level 24/1 Bligh Street,
Sydney, NSW 2000

Project
Office Fit-Out Design
IDC303A Scheduling Commercial
Spatial Planning Document - Brief 3

RCP - ZONE 24-09		A3-08
Project number	001	
Date	23/04/2023	
Drawn by	PS	
Checked by	PS	Scale 1 : 50

LEGEND

- ST** STRUCTURE
- MA** FINISH MATERIAL
- JO** JOINERY
- FU** FURNITURE
- LI** LIGHTING
- EQ** EQUIPMENT
- FX** FIXTURE

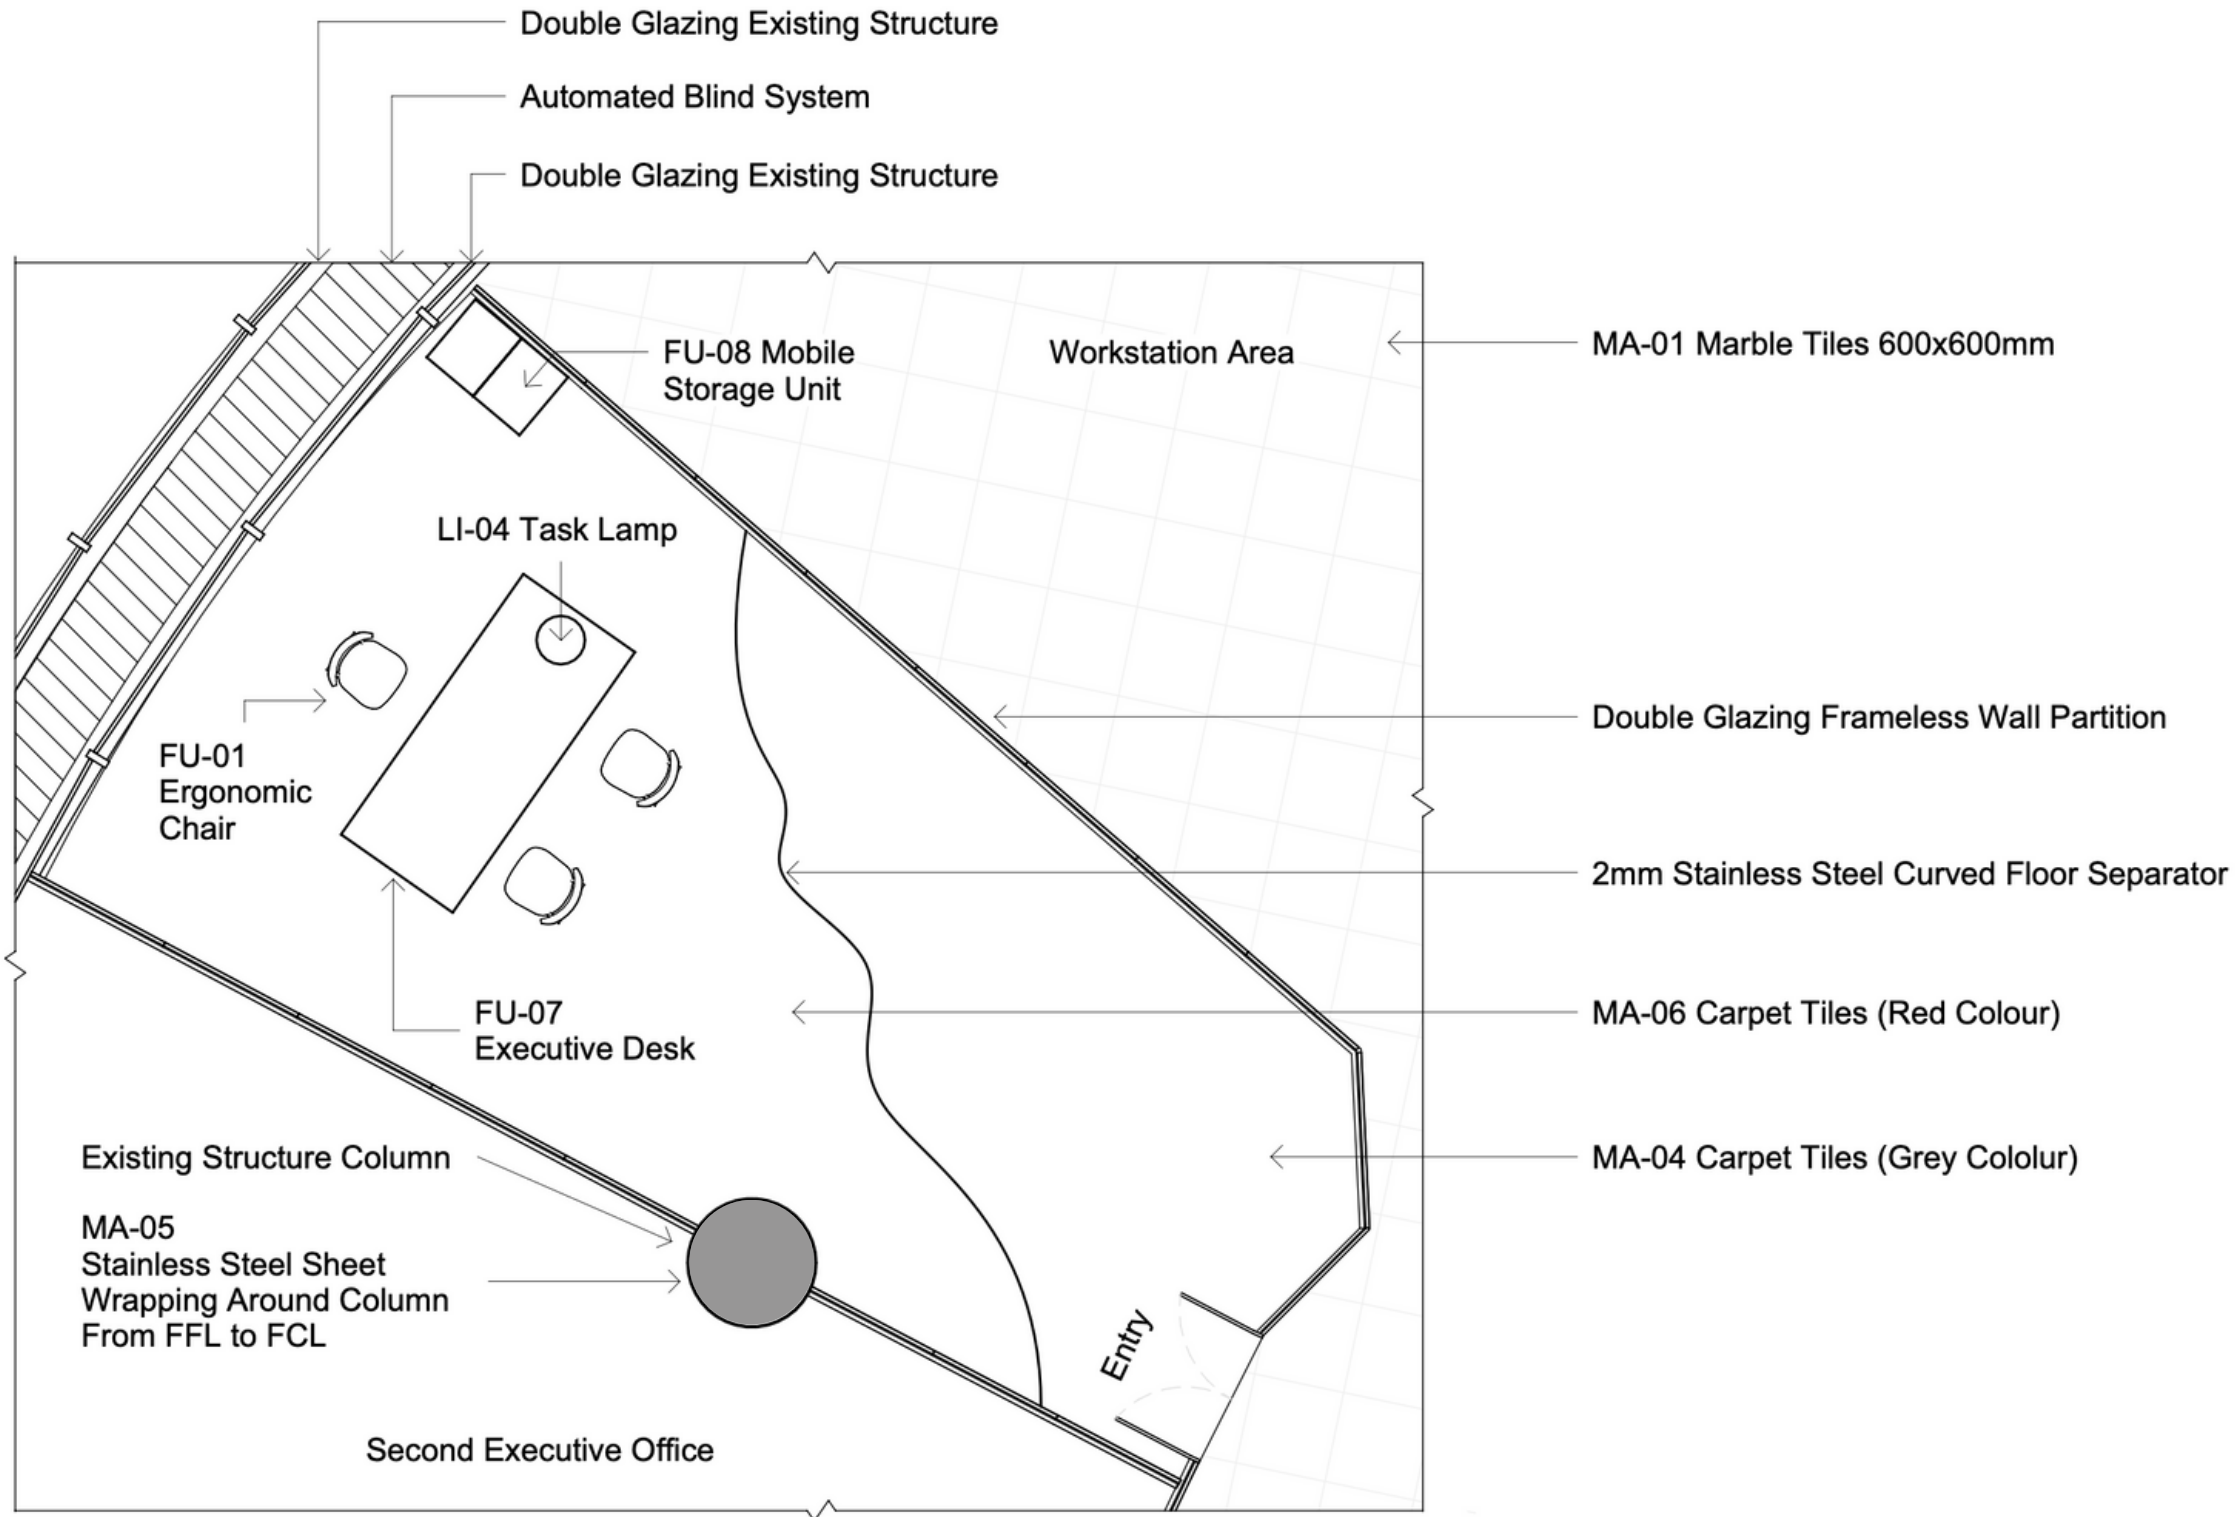

1 Floor Plan - Executive Office
1 : 50



Notes
**PRESENTATION
DRAWINGS NOT FOR
CONSTRUCTION**

Designer
Pamella Silva
Billy Blue College of Design
Torrens University Australia
46-52 Mountain Street,
Ultimo, NSW 2007


Client
Tesla Motors Australia
Level 24/1 Bligh Street,
Sydney, NSW 2000

Project
Office Fit-Out Design
IDC303A Scheduling Commercial
Spatial Planning Document - Brief 3

FLOOR PLAN - ZONE 24-15		
Project number	001	A3-05
Date	23/04/2023	
Drawn by	PS	
Checked by	PS	
Scale		1 : 50

LEGEND

- ST** STRUCTURE
- MA** FINISH MATERIAL
- JO** JOINERY
- FU** FURNITURE
- LI** LIGHTING
- EQ** EQUIPMENT
- FX** FIXTURE
- (SA)** SMOKE ALARM
- X** SWITCH
- WIRING

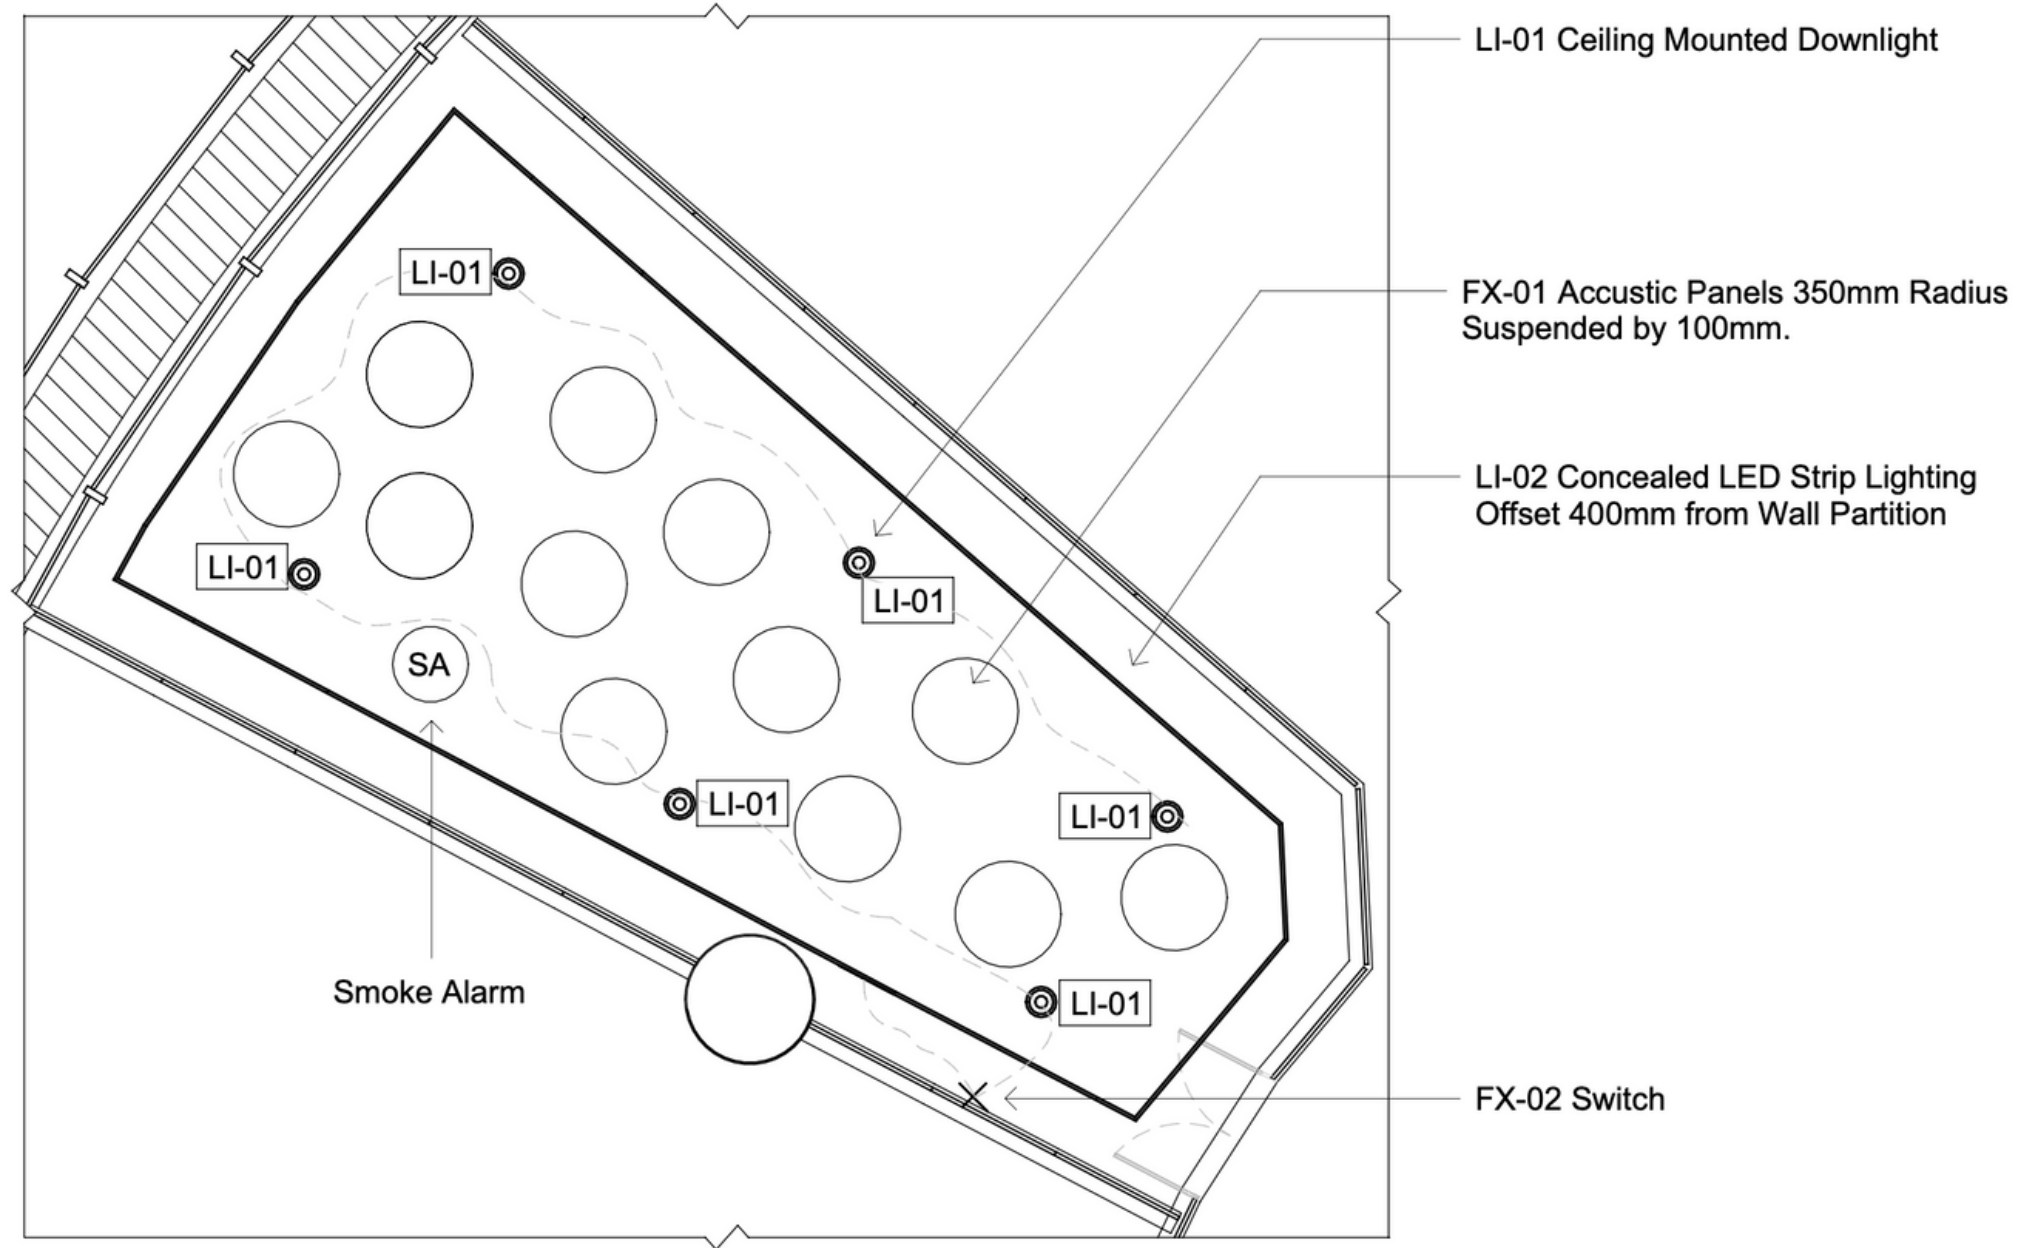

1 RCP - EXECUTIVE OFFICE

1 : 50

Notes
**PRESENTATION
DRAWINGS NOT FOR
CONSTRUCTION**

Designer
Pamella Silva
Billy Blue College of Design
Torrens University Australia
46-52 Mountain Street,
Ultimo, NSW 2007

Client
Tesla Motors Australia
Level 24/1 Bligh Street,
Sydney, NSW 2000

Project
Office Fit-Out Design
IDC303A Scheduling Commercial
Spatial Planning Document - Brief 3

RCP - ZONE 24-15			
Project number	001	A3-09	
Date	23/04/2023		
Drawn by	PS		
Checked by	PS		
		Scale	1 : 50